


NOTE:
BEFORE STARTING, PROJECT CONTRACTORS TO VERIFY ALL DIMENSIONS AND DATA NOTED HEREIN WITH CONDITIONS ON SITE AND IS HELD RESPONSIBLE TO REPORT ANY DISCREPANCIES TO THE DRAFTSMAN FOR ADJUSTMENT.

DRAWINGS & SPECIFICATIONS ARE INSTRUMENTS OF SERVICE & ARE THE PROPERTY OF OLYMPIC BUILDERS SUPPLY. THE COPYRIGHT IN THE SAME BEING RESERVED TO THEM. NO REPRODUCTION MAY BE MADE WITHOUT THE PERMISSION OF OLYMPIC BUILDERS SUPPLY, AND WHEN MADE MUST BEAR HIS NAME.

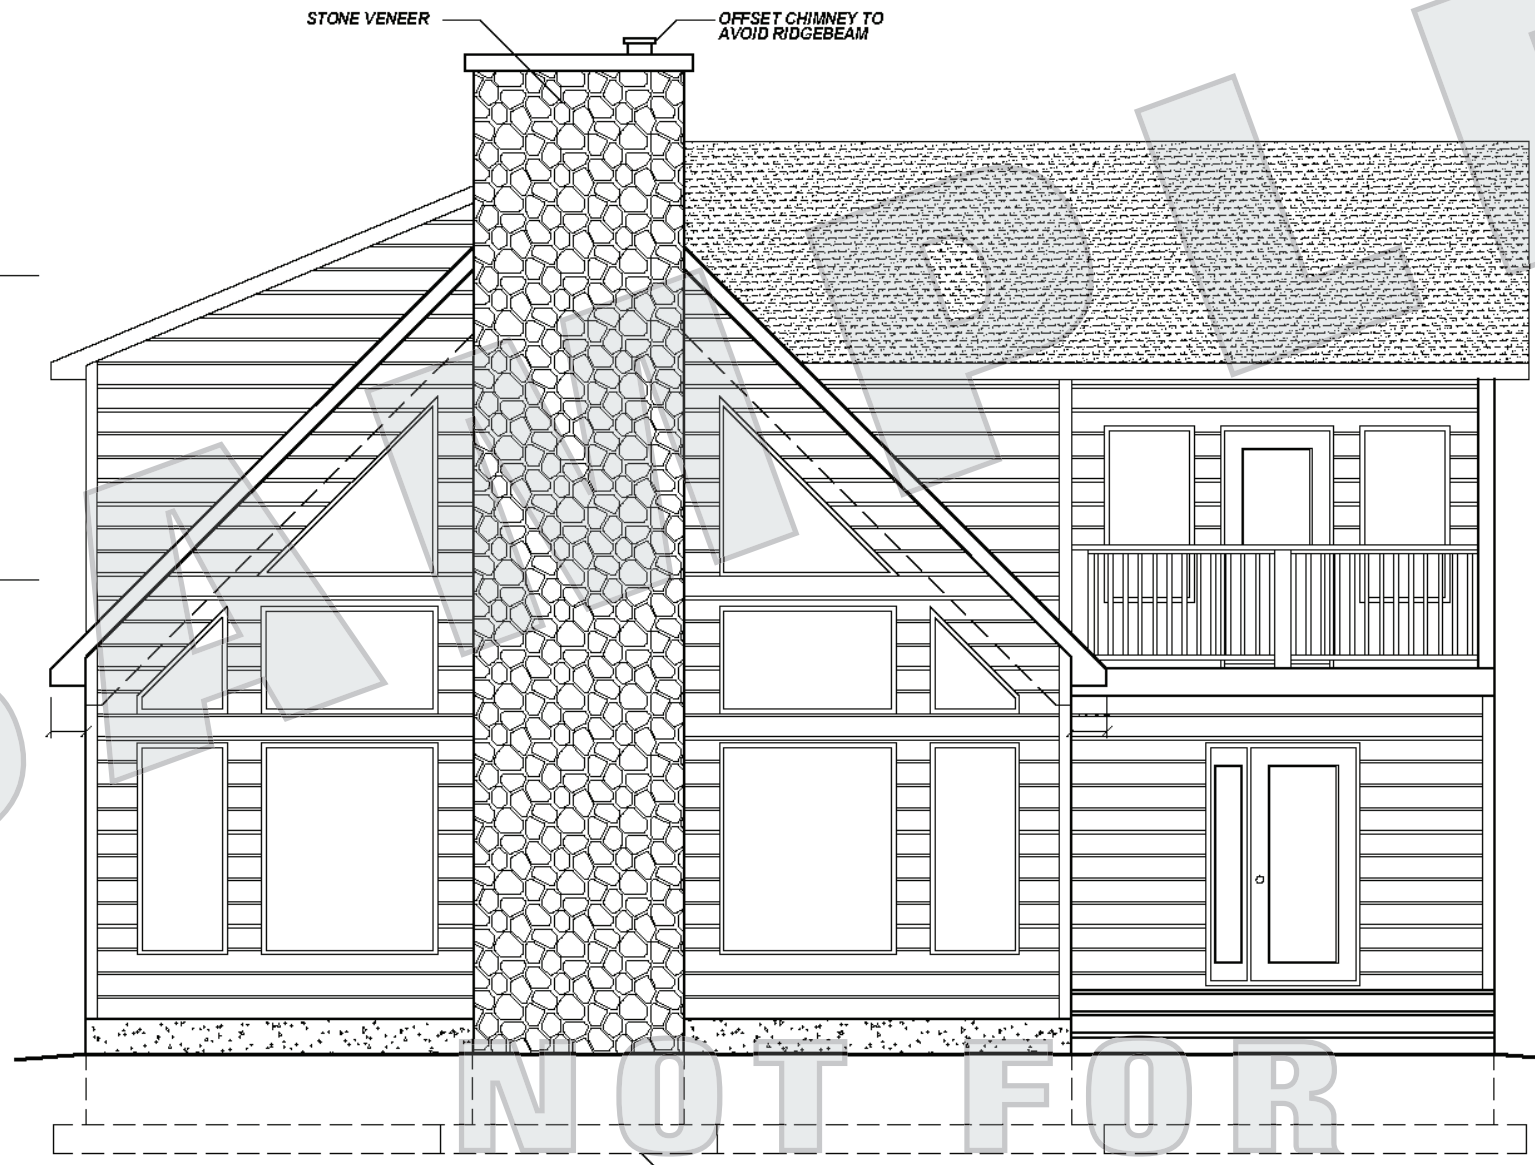

NOT FOR CONSTRUCTION USE

FRONT ELEVATION

SCALE: 3/16" = 1' 0"

SAMPLE DRAWINGS



1783 Dugald Road
Winnipeg Manitoba
Canada R2J 0H3
(204) 661-8600
1-800-665-8666
bharrison@olympic
buildings.com

SHEET TITLE
FRONT ELEVATION

CUSTOMER
Sample Drawings

DRAWN BY: *Brian Harrison*

JOB NO. (OLYMPIC) **P000**


DATE **00/00/00**

DATE	REVISIONS

SHEET NO.
A-01

NOTE:
BEFORE STARTING, PROJECT
CONTRACTORS TO VERIFY ALL
DIMENSIONS AND DATA NOTED
HEREIN WITH CONDITIONS ON
SITE AND IS HELD
RESPONSIBLE TO REPORT ANY
DISCREPANCIES TO THE
DRAFTSMAN FOR ADJUSTMENT.

DRAWINGS & SPECIFICATIONS
ARE INSTRUMENTS OF SERVICE
& ARE THE PROPERTY OF
OLYMPIC BUILDERS SUPPLY.
THE COPYRIGHT IN THE SAME
BEING RESERVED TO THEM.
NO REPRODUCTION MAY BE
MADE WITHOUT THE PERMISSION
OF OLYMPIC BUILDERS SUPPLY,
AND WHEN MADE MUST
BEAR HIS NAME.

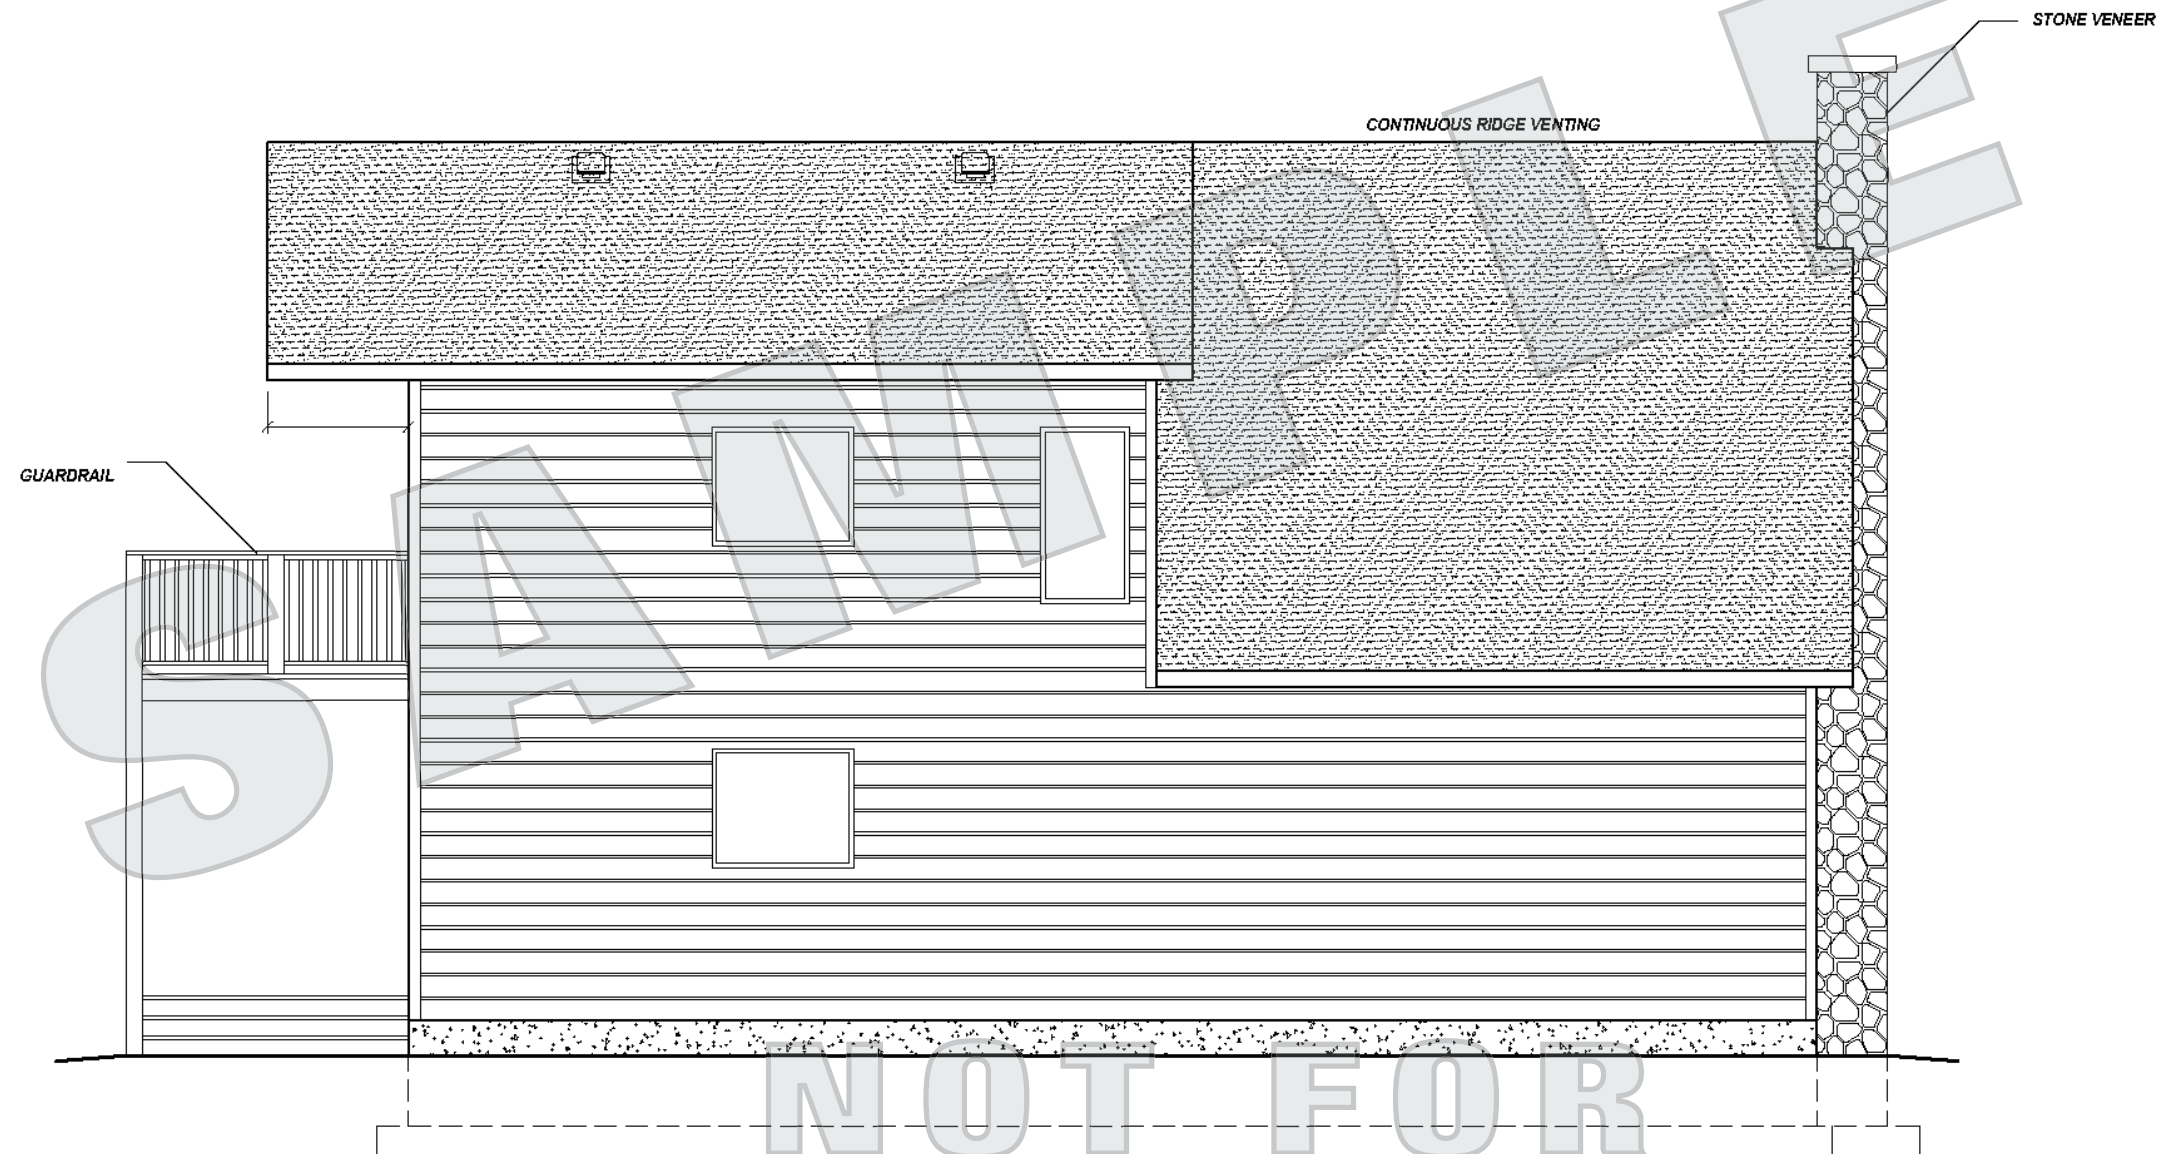

NOT FOR
CONSTRUCTION USE

LEFT ELEVATION

SCALE: 3/16" = 1' 0"

SAMPLE DRAWINGS



1783 Dugald Road
Winnipeg Manitoba
Canada R2J 0H3
(204) 661-8600
1-800-665-8666
bharrison@olympic
buildings.com

SHEET TITLE

**LEFT
ELEVATION**

CUSTOMER

**Sample
Drawings**

DRAWN BY: *Brian Harrison*

JOB NO.
(OLYMPIC) **P000**

DATE
00/00/00


DATE	REVISIONS

SHEET NO.

A-02

NOTE:
BEFORE STARTING, PROJECT
CONTRACTORS TO VERIFY ALL
DIMENSIONS AND DATA NOTED
HEREIN WITH CONDITIONS ON
SITE AND IS HELD
RESPONSIBLE TO REPORT ANY
DISCREPANCIES TO THE
DRAFTSMAN FOR ADJUSTMENT.

DRAWINGS & SPECIFICATIONS
ARE INSTRUMENTS OF SERVICE
& ARE THE PROPERTY OF
OLYMPIC BUILDERS SUPPLY.
THE COPYRIGHT IN THE SAME
BEING RESERVED TO THEM.
NO REPRODUCTION MAY BE
MADE WITHOUT THE PERMISSION
OF OLYMPIC BUILDERS SUPPLY,
AND WHEN MADE MUST
BEAR HIS NAME.

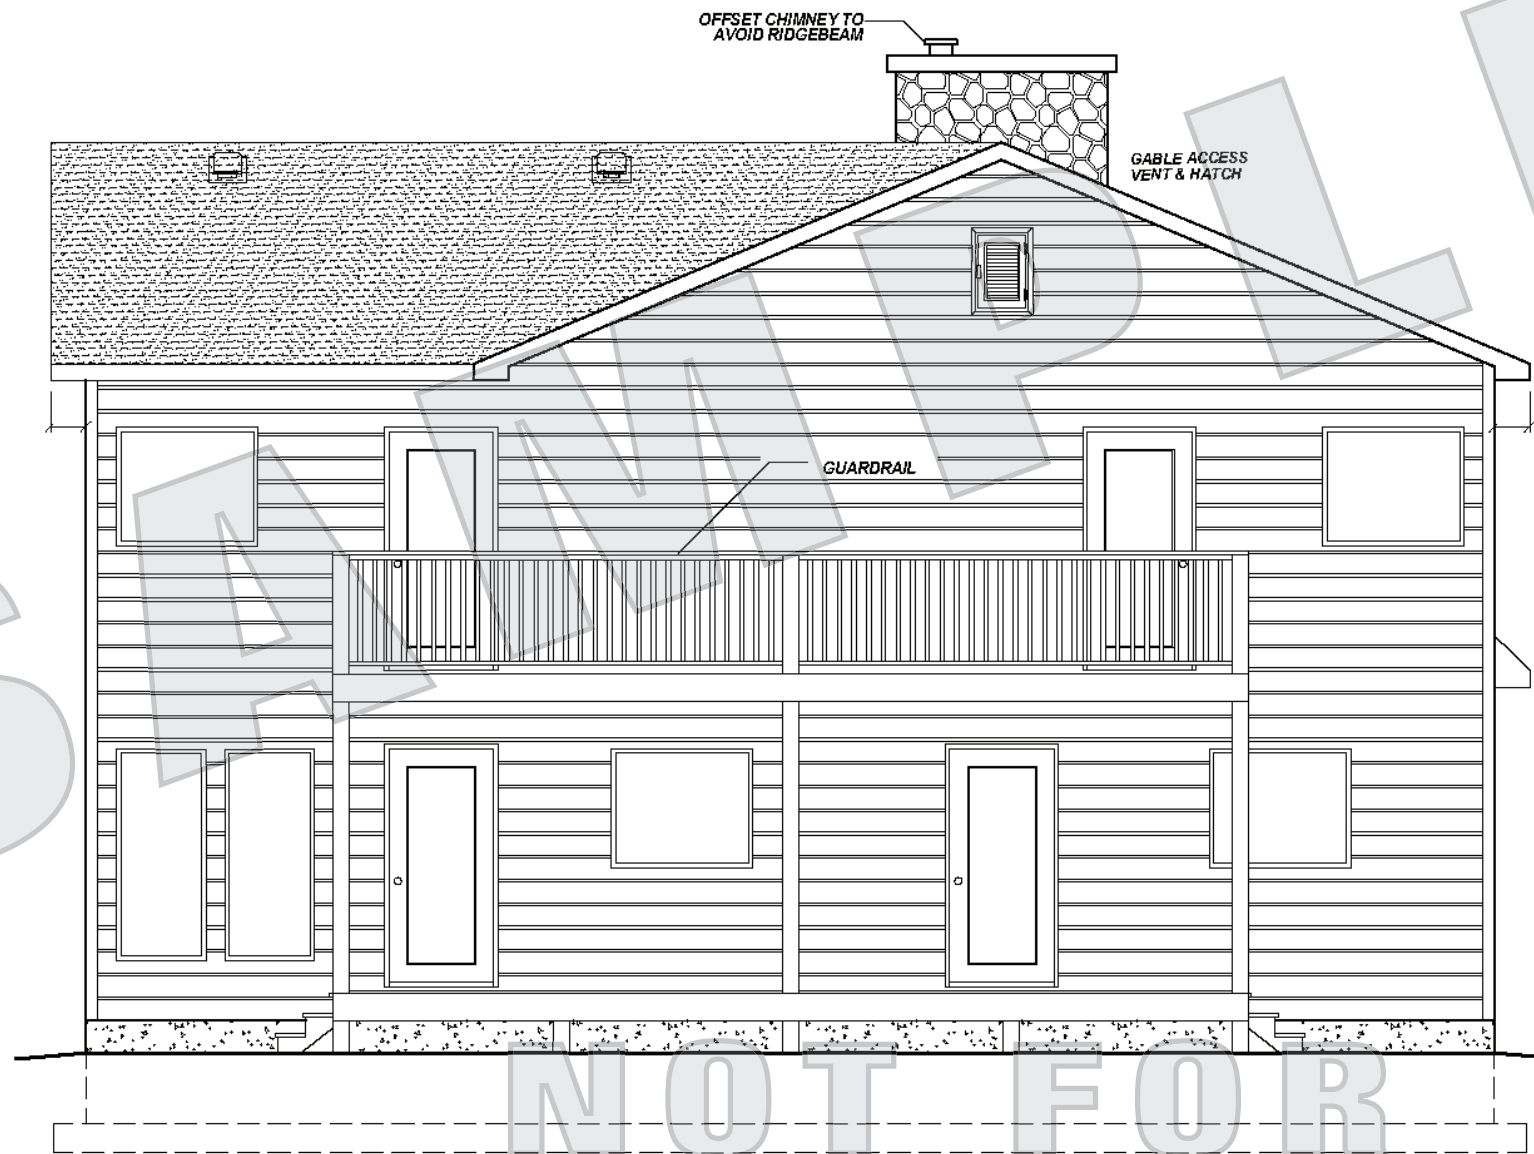

NOT FOR CONSTRUCTION USE

REAR ELEVATION

SCALE: 3/16" = 1' 0"

SAMPLE DRAWINGS



1783 Dugald Road
Winnipeg Manitoba
Canada R2J 0H3
(204) 661-8600
1-800-665-8666
bharrison@olympic
buildings.com

SHEET TITLE

**REAR
ELEVATION**

CUSTOMER

**Sample
Drawings**

DRAWN BY: *Brian Harrison*

JOB NO.
(OLYMPIC) **P000**

DATE
00/00/00


DATE	REVISIONS

SHEET NO.

A-03

NOTE:
BEFORE STARTING, PROJECT CONTRACTORS TO VERIFY ALL DIMENSIONS AND DATA NOTED HEREIN WITH CONDITIONS ON SITE AND IS HELD RESPONSIBLE TO REPORT ANY DISCREPANCIES TO THE DRAFTSMAN FOR ADJUSTMENT.

DRAWINGS & SPECIFICATIONS ARE INSTRUMENTS OF SERVICE & ARE THE PROPERTY OF OLYMPIC BUILDERS SUPPLY. THE COPYRIGHT IN THE SAME BEING RESERVED TO THEM. NO REPRODUCTION MAY BE MADE WITHOUT THE PERMISSION OF OLYMPIC BUILDERS SUPPLY, AND WHEN MADE MUST BEAR HIS NAME.

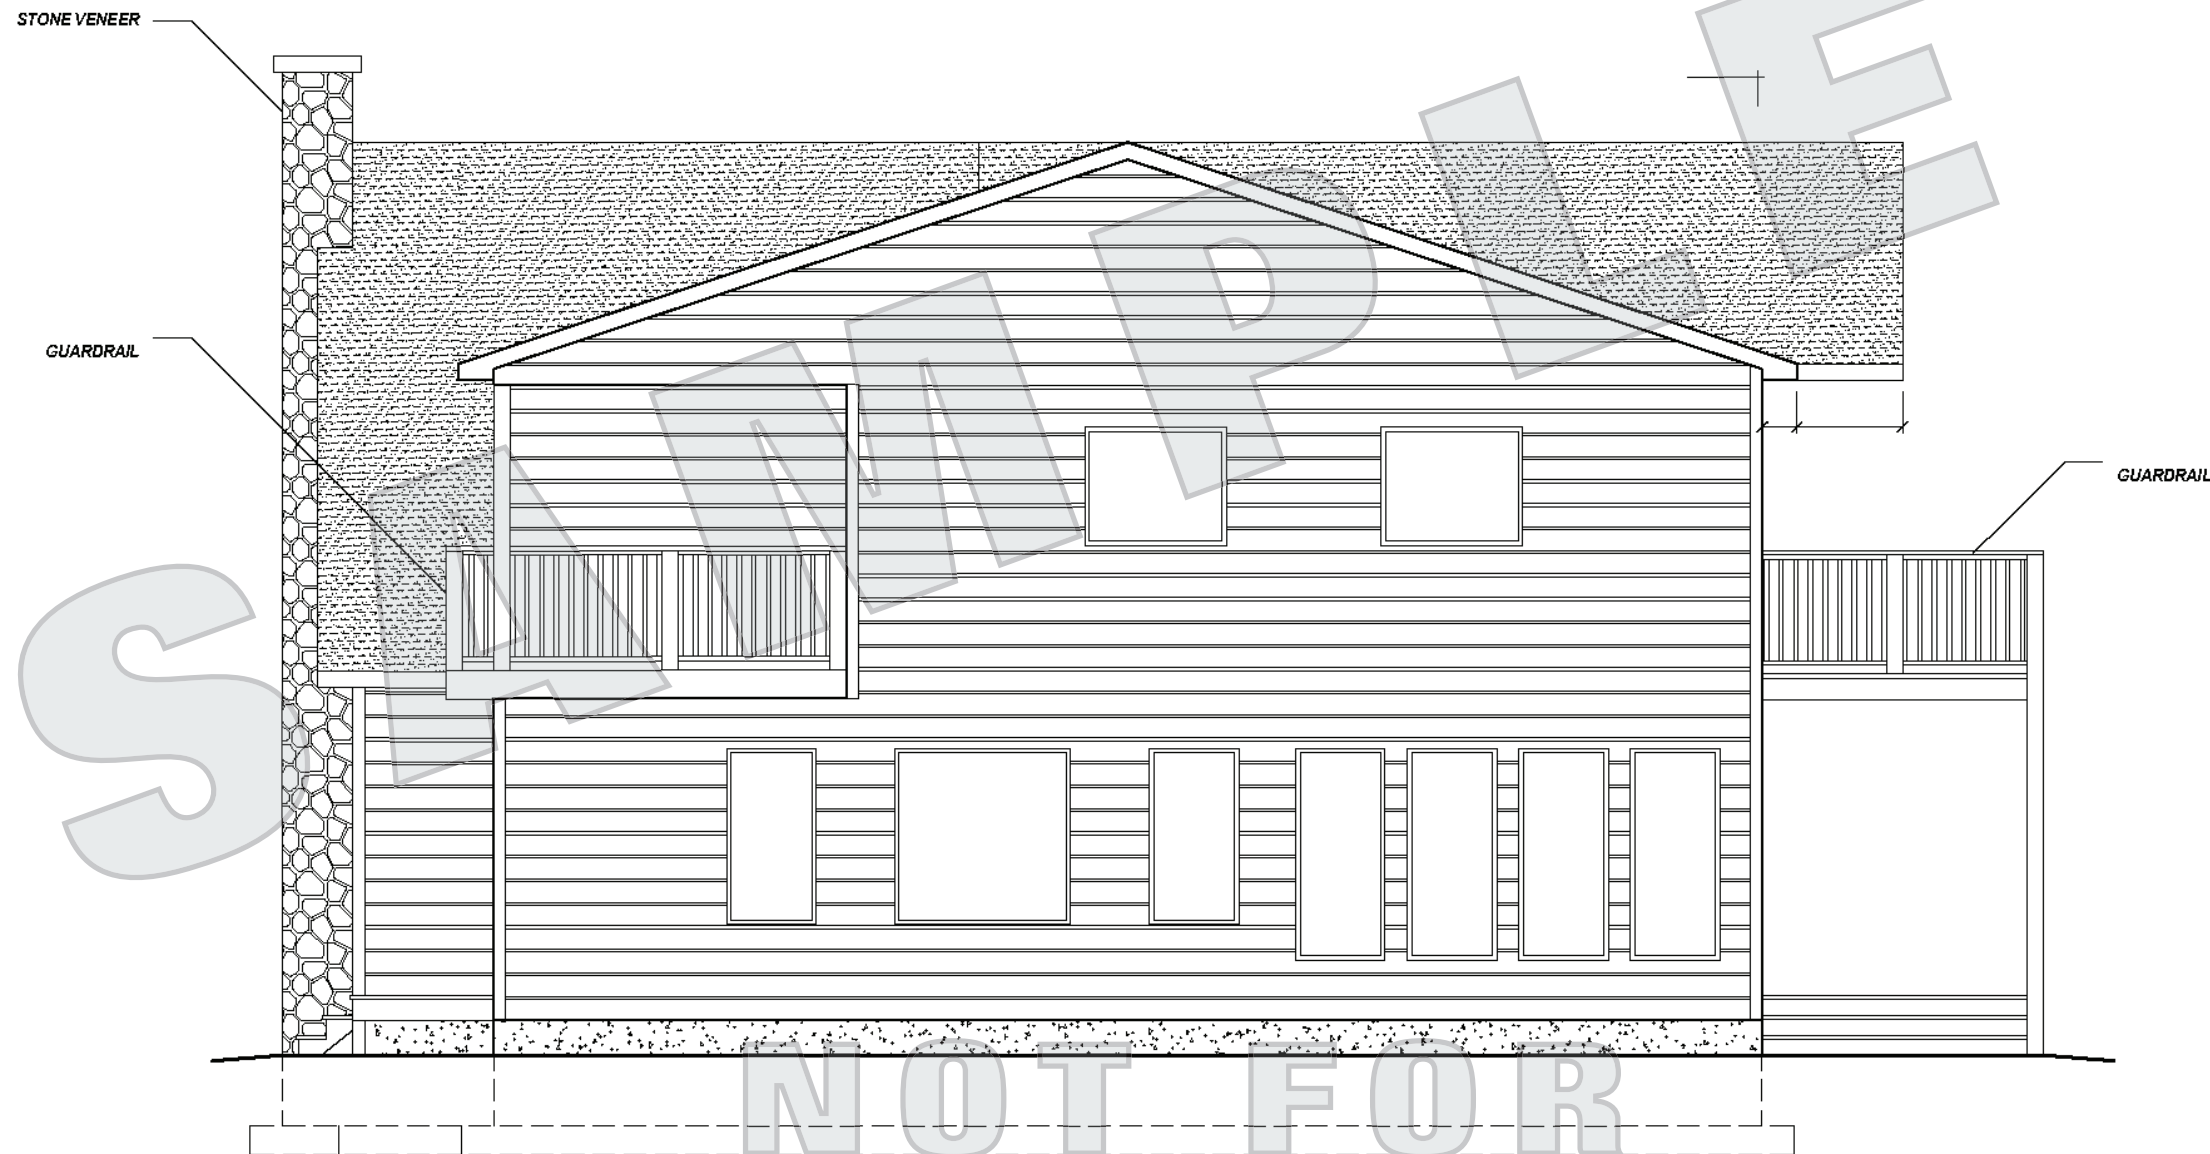

NOT FOR
CONSTRUCTION USE

RIGHT ELEVATION

SCALE: 3/16" = 1' 0"

SAMPLE DRAWINGS



1783 Dugald Road
Winnipeg Manitoba
Canada R2J 0H3
(204) 661-8600
1-800-665-8666
bharrison@olympic
buildings.com

SHEET TITLE
RIGHT ELEVATION

CUSTOMER
Sample Drawings

DRAWN BY: *Brian Harrison*

JOB NO. (OLYMPIC) **P000**


DATE **00/00/00**

DATE	REVISIONS

SHEET NO.
A-04

NOTES: WINDOW/DOOR SIZES SHOWN ARE NOT R.O.'S. SEE MANUFACTURER'S WINDOW/DOOR SCHEDULE
 SEE SHEET N-01 FOR WINDOW & DOOR NOTES & SPECIFICATIONS
 PROVIDE SMOKE/HEAT DETECTORS IN ACCORDANCE WITH MBC CODE 9.10.19
 PROVIDE CO DETECTORS PER FLOOR. LOCATION IS DETERMINED BY MANUFACTURES SPECS

NOTE:
 BEFORE STARTING, PROJECT CONTRACTORS TO VERIFY ALL DIMENSIONS AND DATA NOTED HEREIN WITH CONDITIONS ON SITE AND IS HELD RESPONSIBLE TO REPORT ANY DISCREPANCIES TO THE DRAFTSMAN FOR ADJUSTMENT.
 DRAWINGS & SPECIFICATIONS ARE INSTRUMENTS OF SERVICE & ARE THE PROPERTY OF OLYMPIC BUILDERS SUPPLY THE COPYRIGHT IN THE SAME BEING RESERVED TO THEM. NO REPRODUCTION MAY BE MADE WITHOUT THE PERMISSION OF OLYMPIC BUILDERS SUPPLY, AND WHEN MADE MUST BEAR HIS NAME.

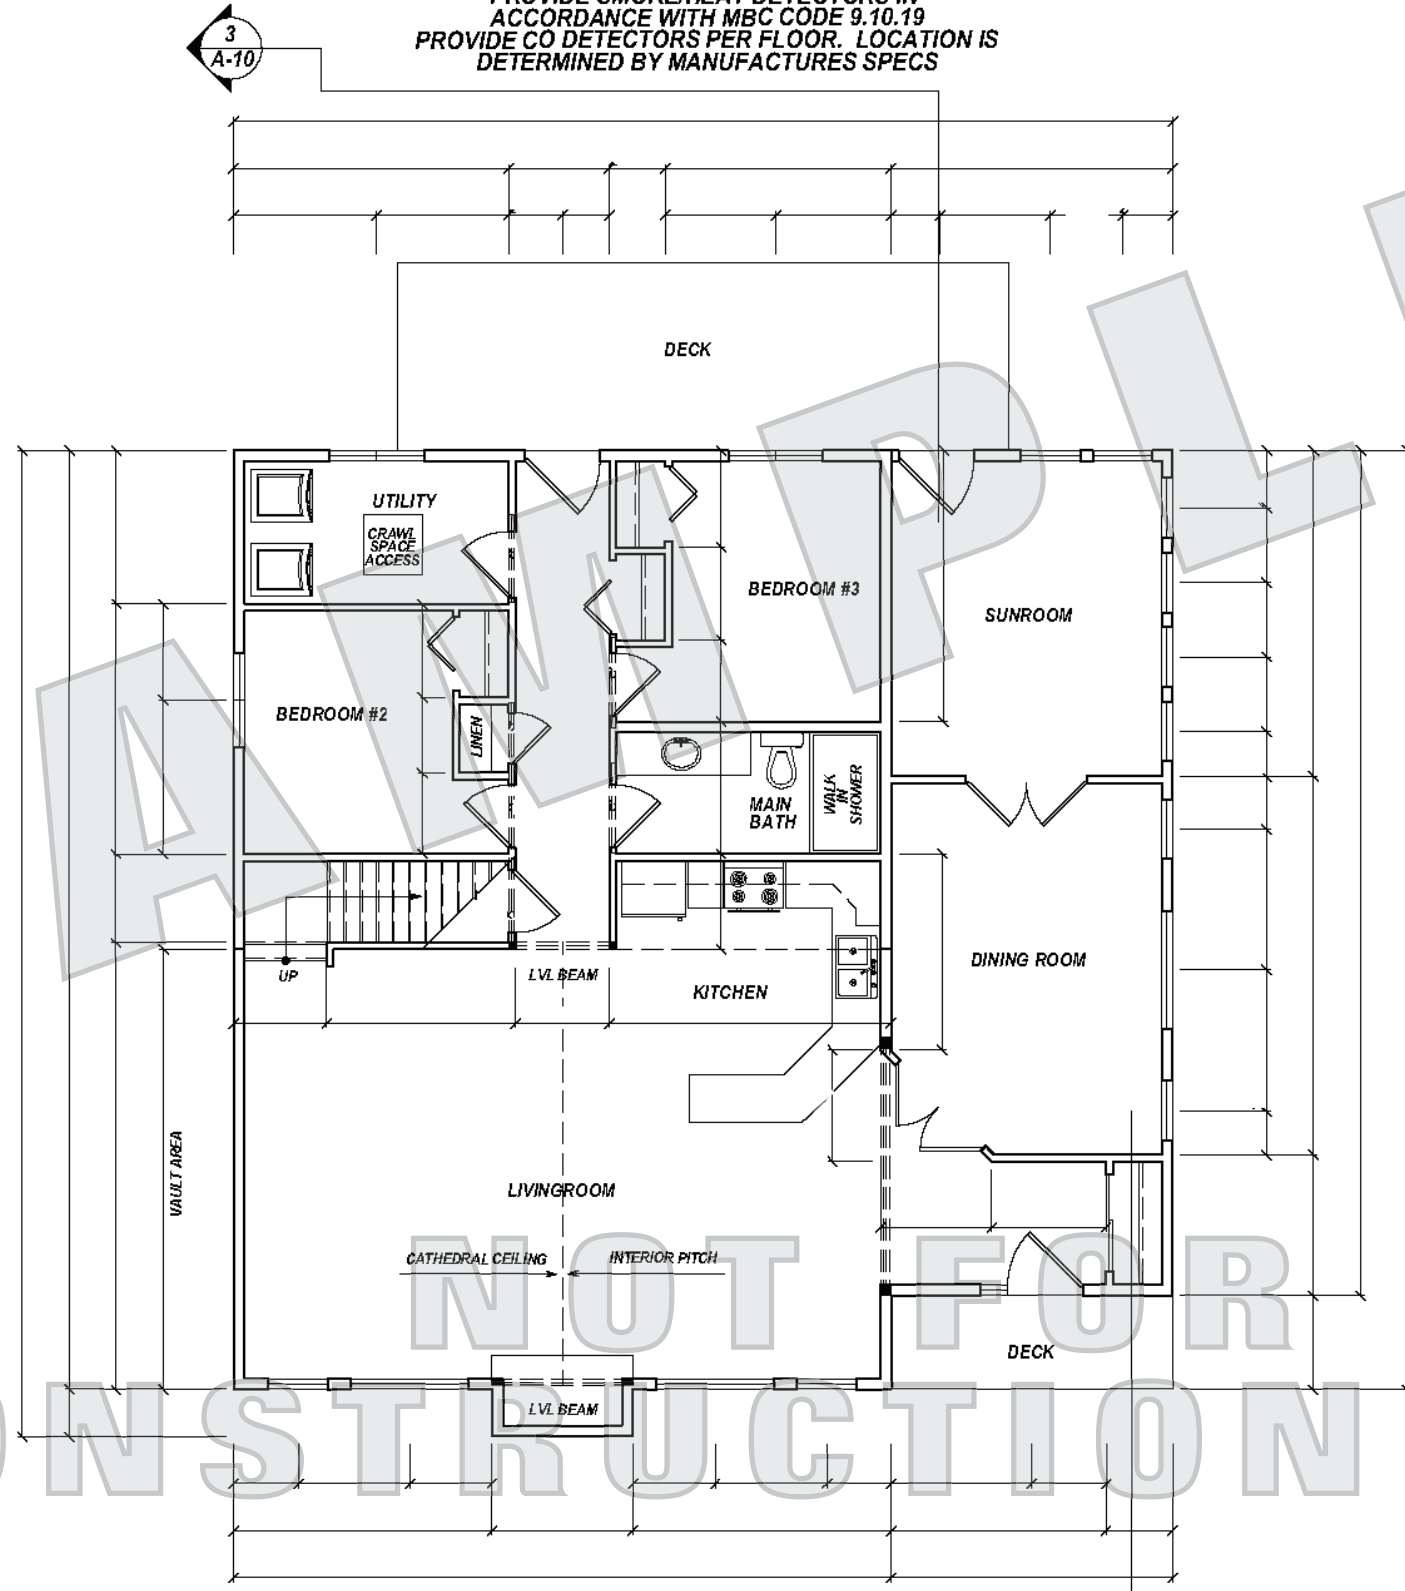

1
A-09

1
A-09

2
A-10

3
A-10

NOT FOR CONSTRUCTION USE

MAIN FLOOR PLAN

sq. ft.

SCALE: 1/8" = 1' 0"

NOTE: 2-PLY 2x10 LINTELS ABOVE INTERIOR DOOR OPENINGS AS SHOWN.

SAMPLE DRAWINGS



1783 Dugald Road
 Winnipeg Manitoba
 Canada R2J 0H3
 (204) 661-8600
 1-800-665-8666
 bharrison@olympic
 buildings.com

SHEET TITLE

MAIN FLOOR PLAN

CUSTOMER

Sample Drawings

DRAWN BY: Brian Harrison

JOB NO. (OLYMPIC) P000

DATE 00/00/00

DATE REVISIONS

SHEET NO.

A-05